


**RELEVU CLADIRE - PRIMARIE VECHIE - CI - C4  
CU PROPUNERE DE SUBAPARTAMENTARE**

Scara 1/200

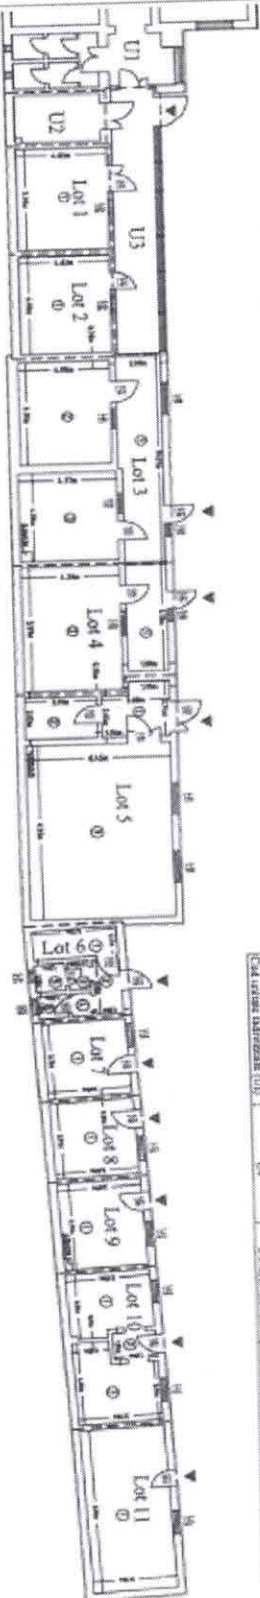

No. cadastral al terenului	Suprafata (mp)	Adresa imobilului
36640	311	Orasa Tg. Neamt, b-dul Siedin cel Mare, nr. 48, jud. Neamt
Cant. Functiunilor cadastrale nr.	56640-CI	UAT
Cant. Functiunilor cadastrale (UJ)	UJ	cons. Tg. Neamt
		C.F. Politiana
		56640 - CI - U 4

Starea actuala (statie de subapartamentare)				Starea viitoare (dupa subapartamentare)			
Nr. cad.	Suprafata cpr (mp)	Categoria de folosinta	Descrierea imobilului	Nr. cad.	Suprafata cpr (mp)	Categoria de folosinta	Descrierea imobilului
56640-CI-U6	495.3	Ce	Cladire individuala	56640 - CI - U 5	31.6	Ce	Lot 1 - U - parter
				56640 - CI - U 6	30.3	Ce	Lot 2 - U - parter
				56640 - CI - U 7	91.7	Ce	Lot 3 - U - parter
				56640 - CI - U 8	55.8	Ce	Lot 4 - U - parter
				56640 - CI - U 9	100.5	Ce	Lot 5 - U - parter
				56640 - CI - U 10	22.1	Ce	Lot 6 - U - parter
				56640 - CI - U 11	21.5	Ce	Lot 7 - U - parter
				56640 - CI - U 12	21.5	Ce	Lot 8 - U - parter
				56640 - CI - U 13	24.1	Ce	Lot 9 - U - parter
				56640 - CI - U 14	41.3	Ce	Lot 10 - U - parter
				56640 - CI - U 15	46.9	Ce	Lot 11 - U - parter
<b>Total</b>	<b>495.3</b>	<b>-</b>	<b>-</b>	<b>Total</b>	<b>495.3</b>	<b>-</b>	<b>-</b>

Receptant,  
S.C. TOHYPREST S.R.L.  
Sireta - RO-B-I Nr 0640  
Sireta - RO-B-F Nr 0976  
Data: 10.03.2020

**Mircea**  
Afrasinei

Receptor,  
Acte nr. 8246/12.05.2020

**Gabriel**  
Moldovanu

Seniorul digital de Gabriel  
Moldovanu  
Data: 20.03.2024 18:50:35  
+0330V

